


belfires

Barbas Bellfires B.V.
Hallenstraat 17
5531 AB Bladel
The Netherlands
www.barbasbellfires.com


Name: View Bell XL-3 hidden door




Modifications reserved

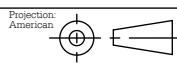

Scale: 1:15
Unit: mm

Version: 0

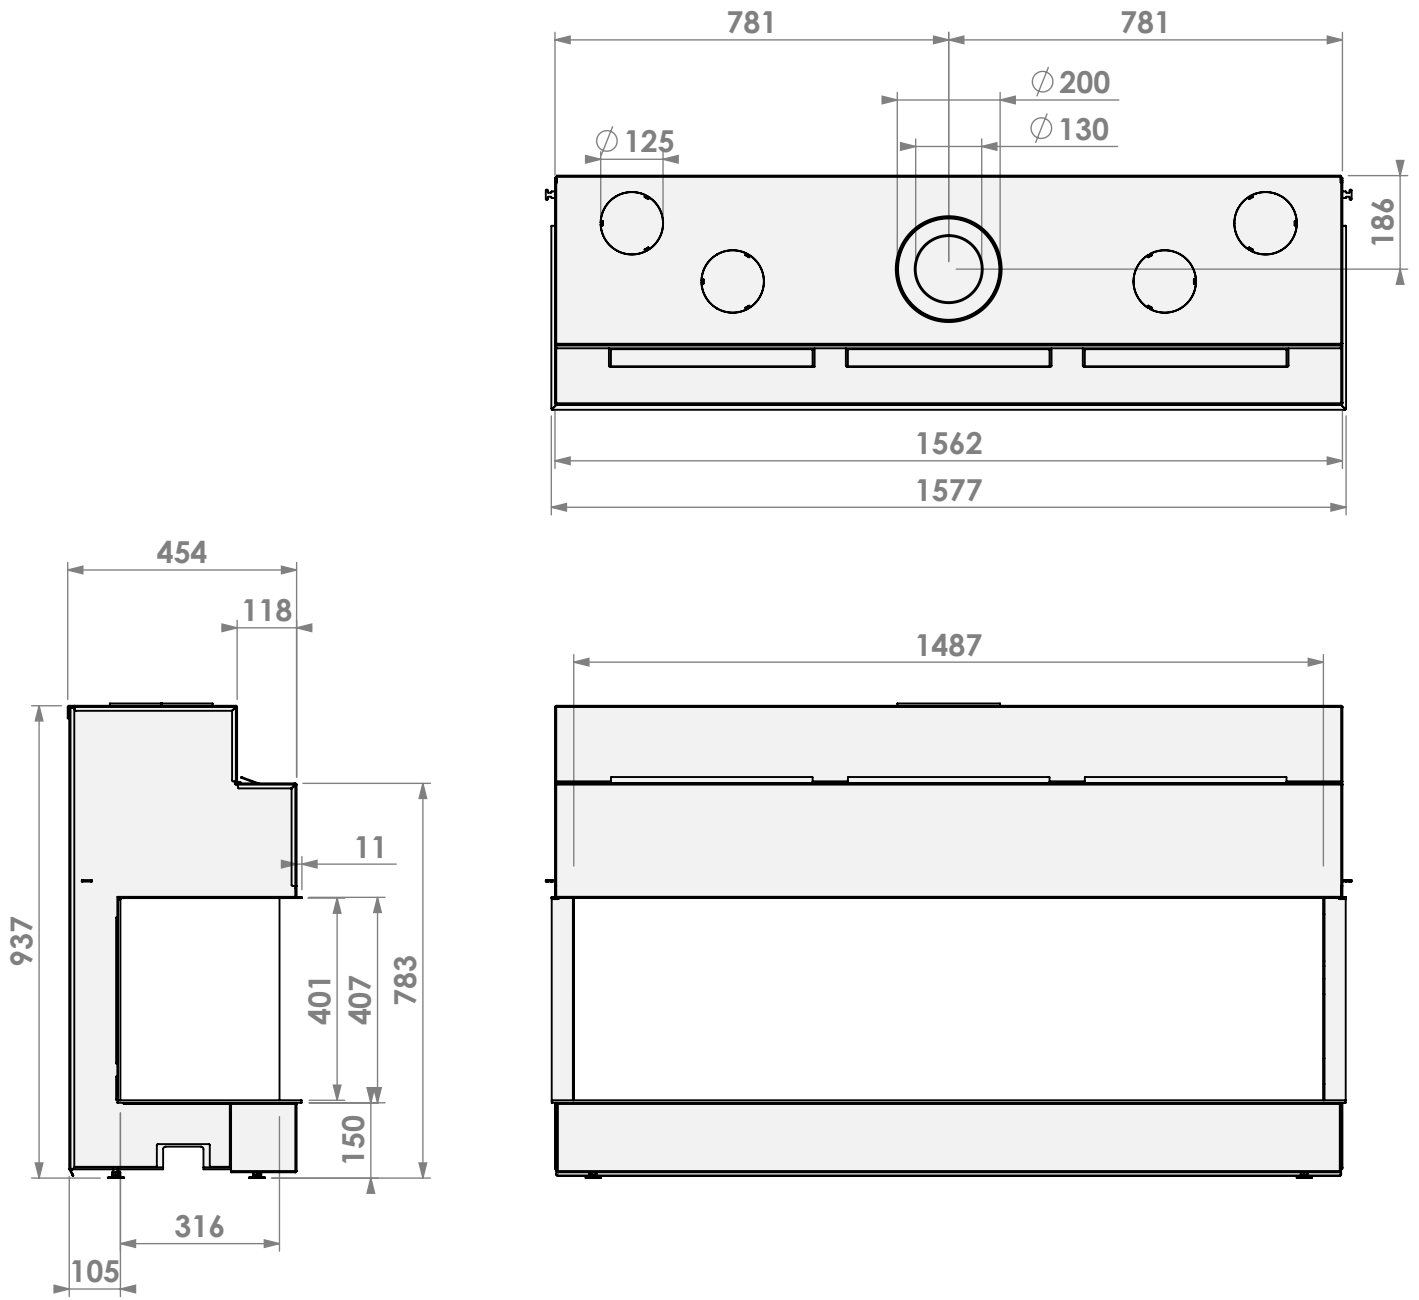

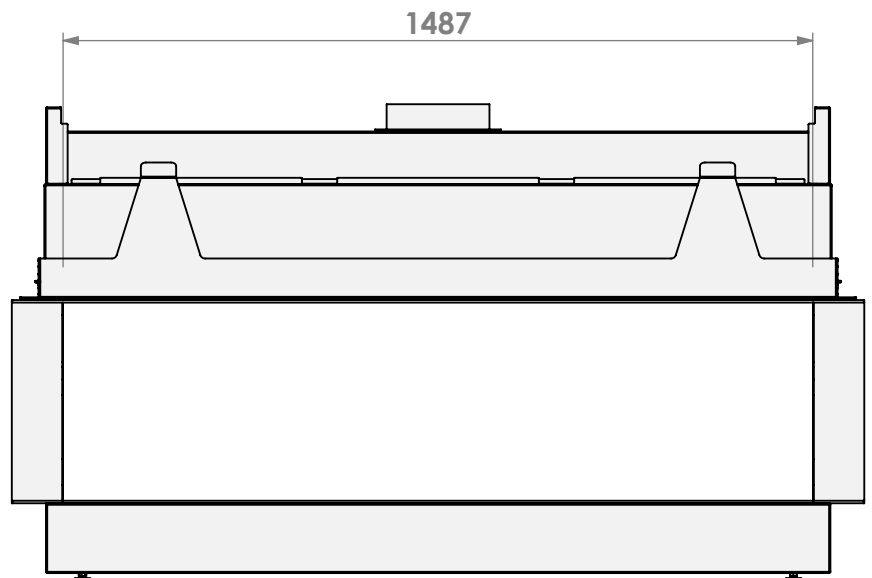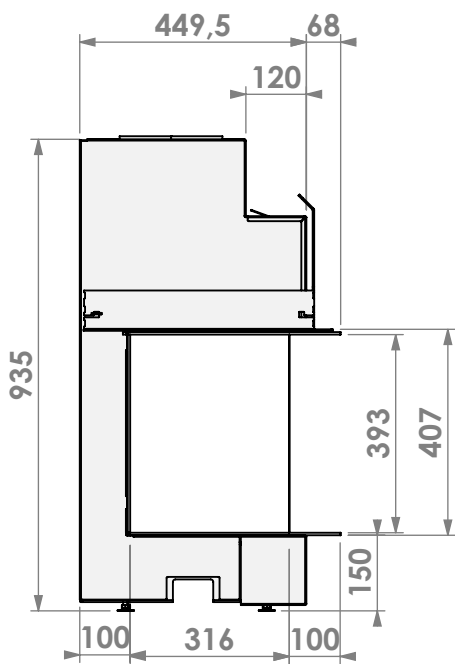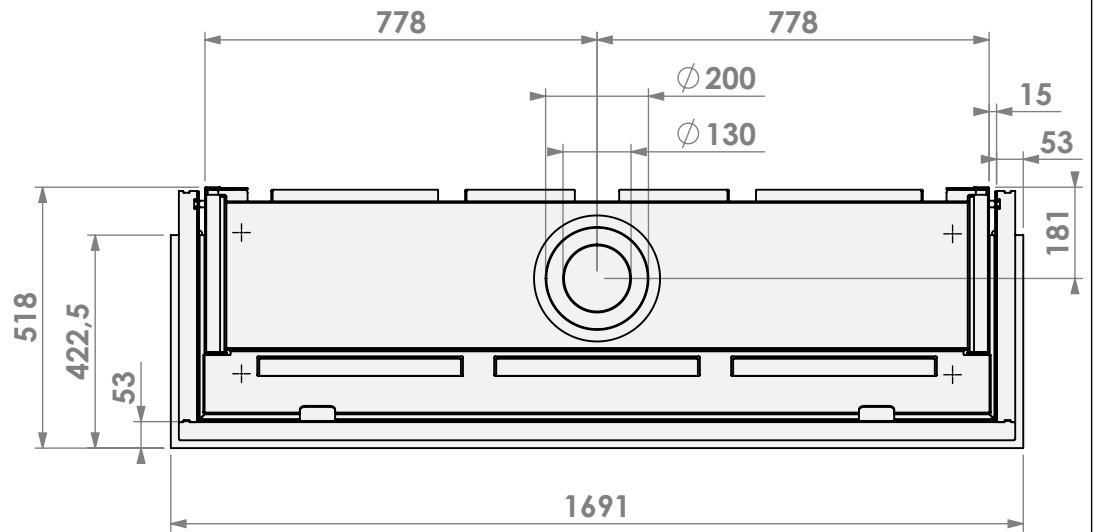


belfires

Barbas Bellfires B.V.
Hallenstraat 17
5531 AB Bladel
The Netherlands
www.barbasbellfires.com

Name: View Bell XL 3 hidden door+10cm

Modifications reserved

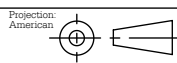

Scale: 1:15
Unit: mm

Version: 0